

JAS



224 Kororoit Creek Road Williamstown North VIC

3 2 2

Immaculately finished near new three bedroom townhouse has a lot to offer!

- * All three bedrooms offer split systems and built in robes
- * Master also offers ensuite, and there's a beautifully finished central bathroom for the other two bedrooms
- * Kitchen has five burner gas stove, oversized oven, dishwasher, built in microwave and extensive cupboard space
- * Reverse living
- * Spacious open plan kitchen living
- * Laundry & powder room downstairs
- * Two additional study spaces
- * Double garage at rear & masses of cupboard/storage space
- * Rear courtyard features secure storage lockers and stair access to expansive upstairs entertaining deck

Price : \$750 per week

View : <https://www.jasstephens.com.au/6937793>



Illy Bakesy
0435871638

CONTRACT
ISSUE

NOTE: Models may be tested for outdoors and indoors. Make modifications may be required for commercial purposes. This drawing is not to scale - use figured dimensions only.

COPYRIGHT NOTICE: These drawings are the property of England Machine Corp. Distribution by any person or firm without written permission is prohibited. Inquiries or orders of drawings or patterns and technical assistance may be made by mail or telephone. Large orders will be given the discounted use of these drawings.


FIRST FLOOR PLAN

DRAWN: LJ CHECKED BY: TP

DATE 16/06/2017 UPDATED 07/07/2017

PAPER SIZE A4

PROPOSED TOWNHOUSE AT
LOT 2, 222-238 KOROROI CREEK RD,
WILLIAMSTOWN NORTH

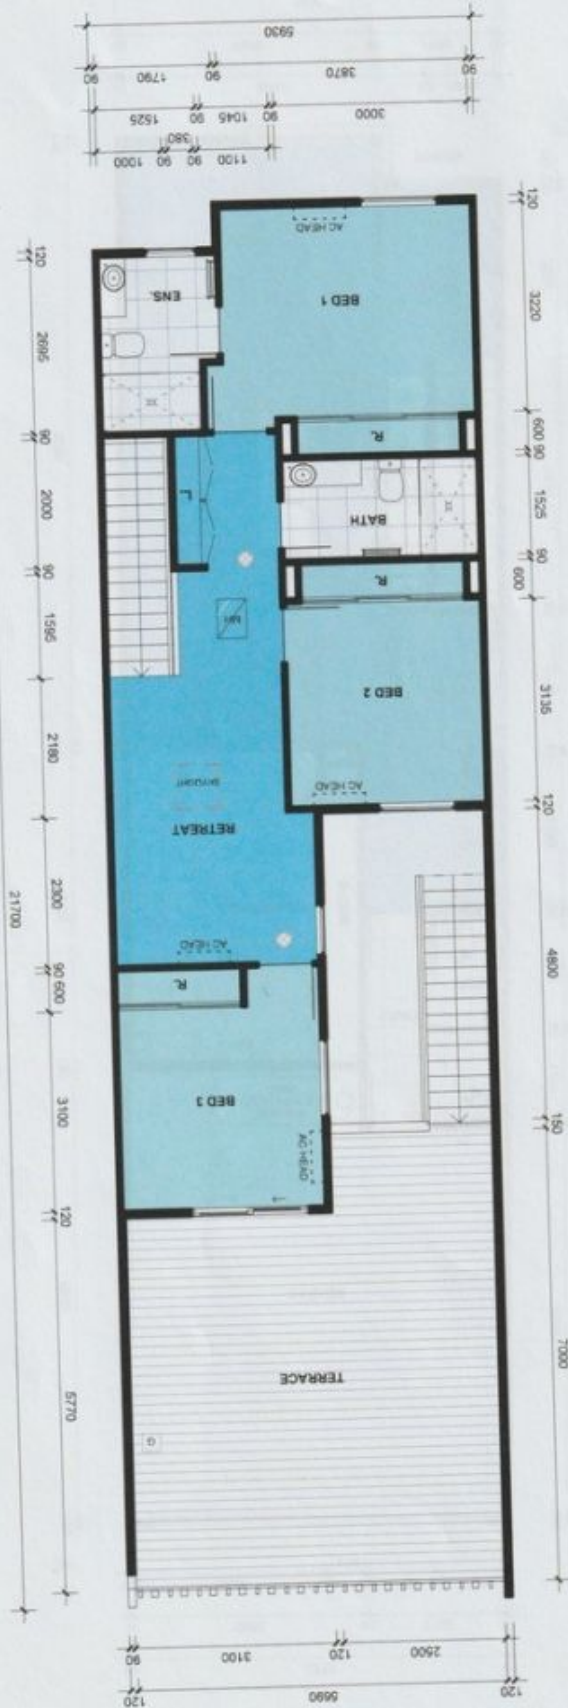

FLOORBOARDS UPGRADE

GROUND	68.4 m ²
GARAGE	43.8 m ²
PORCH	1.3 m ²
FIRST	75.8 m ²
TERRACE	38.1 m ²
227.4 m²	

BEDROOMS

LINK

BUILDING
ELEVATIONS

C

TYPE A

